
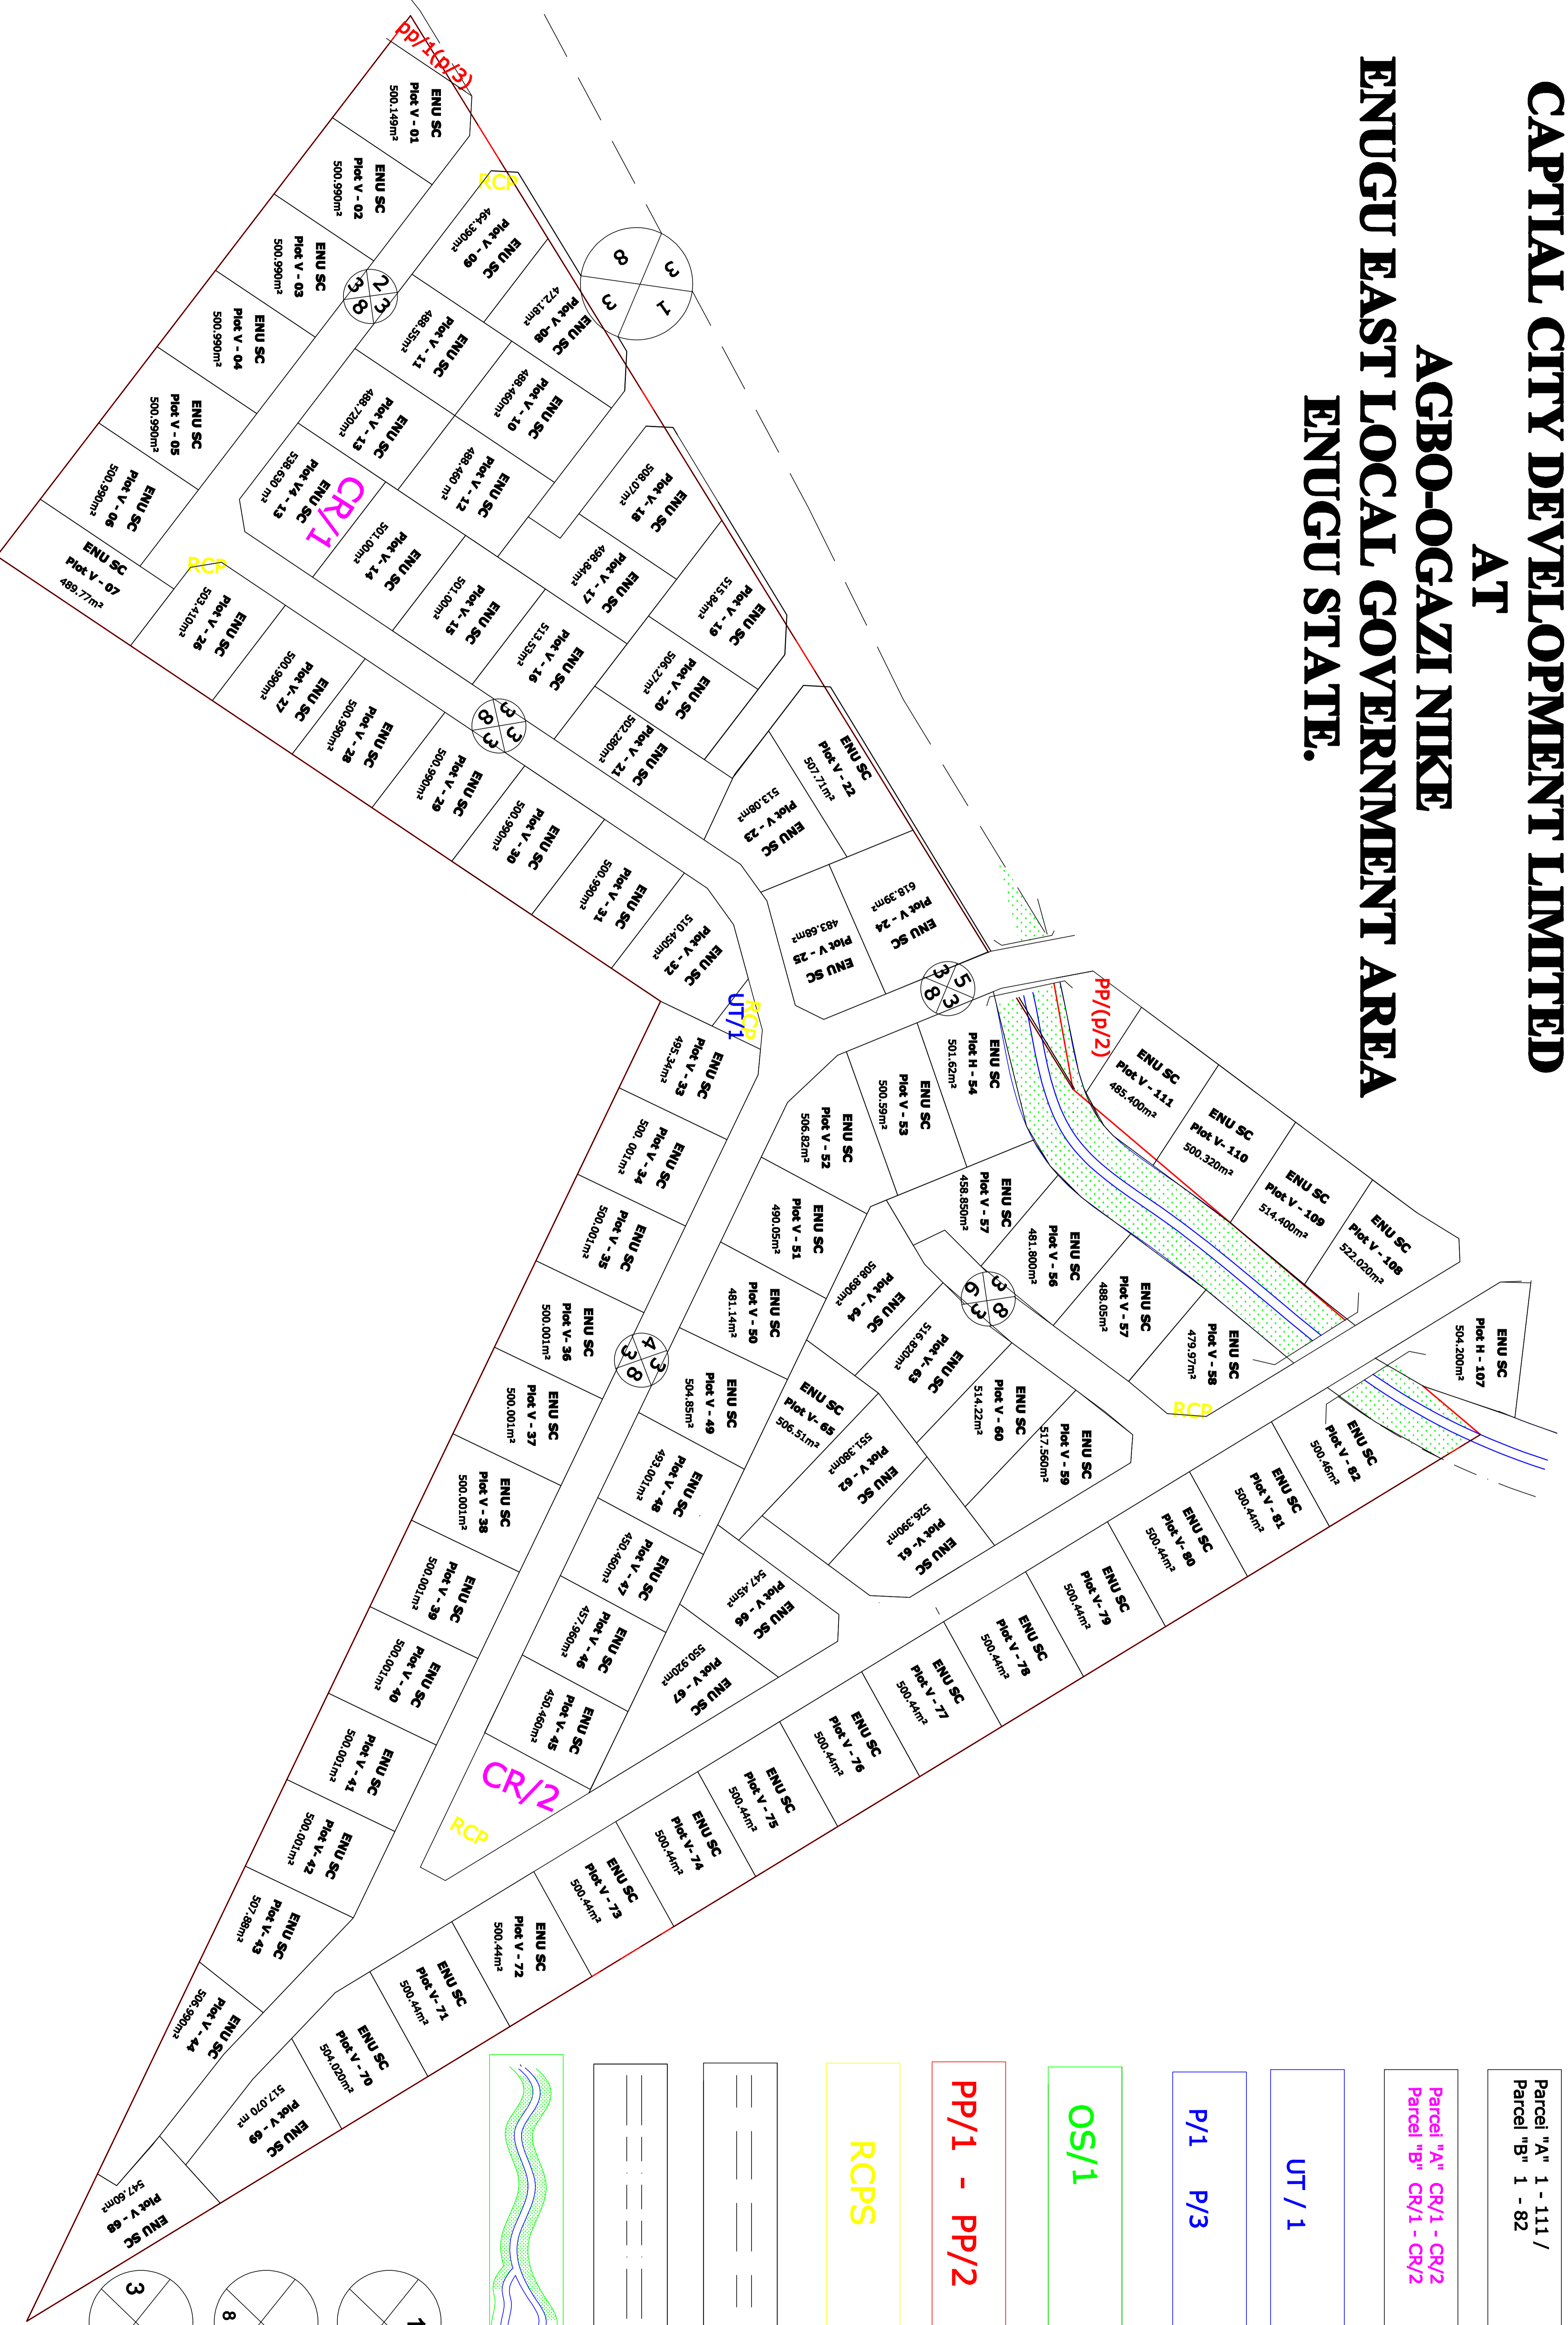


**PROPOSED SUBDIVISION/LAYOUT PLAN
FOR
CAPITAL CITY DEVELOPMENT LIMITED
AT
AGBO-OGAZI NIKE
ENUGU EAST LOCAL GOVERNMENT AREA
ENUGU STATE.**

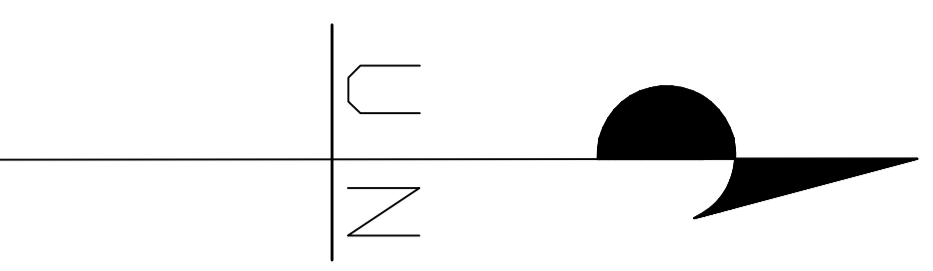

LEGEND

Parcel "A" 1 - 111 / Parcel "B" 1 - 82 / Residential use plots

Parcel "A" CR/1 - CR/2 / Parcel "B" CR/1 - CR/2 / Commercial/Residential Plots

UT / 1 / Utility plots

P/1 P/3 / Public use plots

OS/1 / Open Space

PP/1 - PP/2 / police post


RCPs / Refuse Collection Poits


Existing road

Boundary Line

 Stream/mashy/swampy area

 Serial number of roads

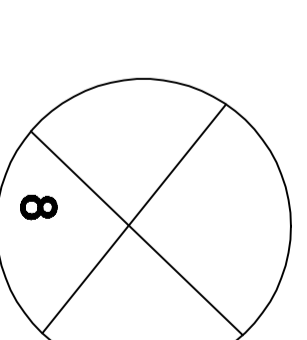 Road width in metres

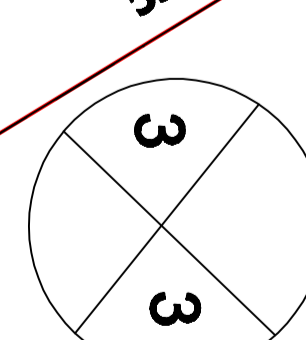 Building set back measured from the edge of the road

SUNSHINE CITY ESTATE ENUGU

CAPITAL CITY DEVELOPMENT LIMITED
3 AZIKWE ROAD, SUITE 205, SECOND
FLOOR UNITY BANK COMPLEX, PORT
HARCOURT, NIGERIA.

www.capitalcitydev.com